


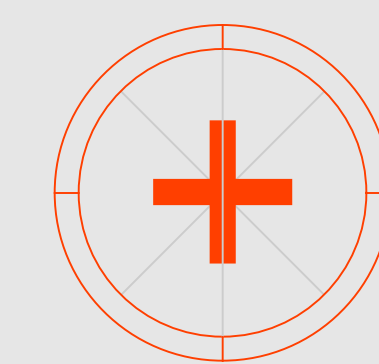

TILDEN COMMONS

03/18/2020
12/22/25

Project No. 2025-002




Revisions

NOT FOR CONSTRUCTION

Notes

- 1.
- 2.
- 3.

Project North


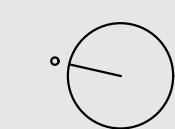


Scale 1"=30'

Schematic Materials and Layout Plan

L100

Sheet No. © 2025

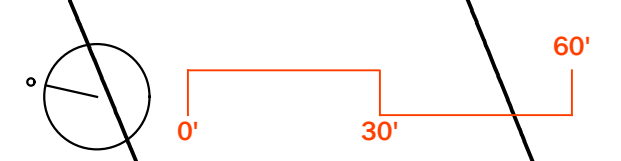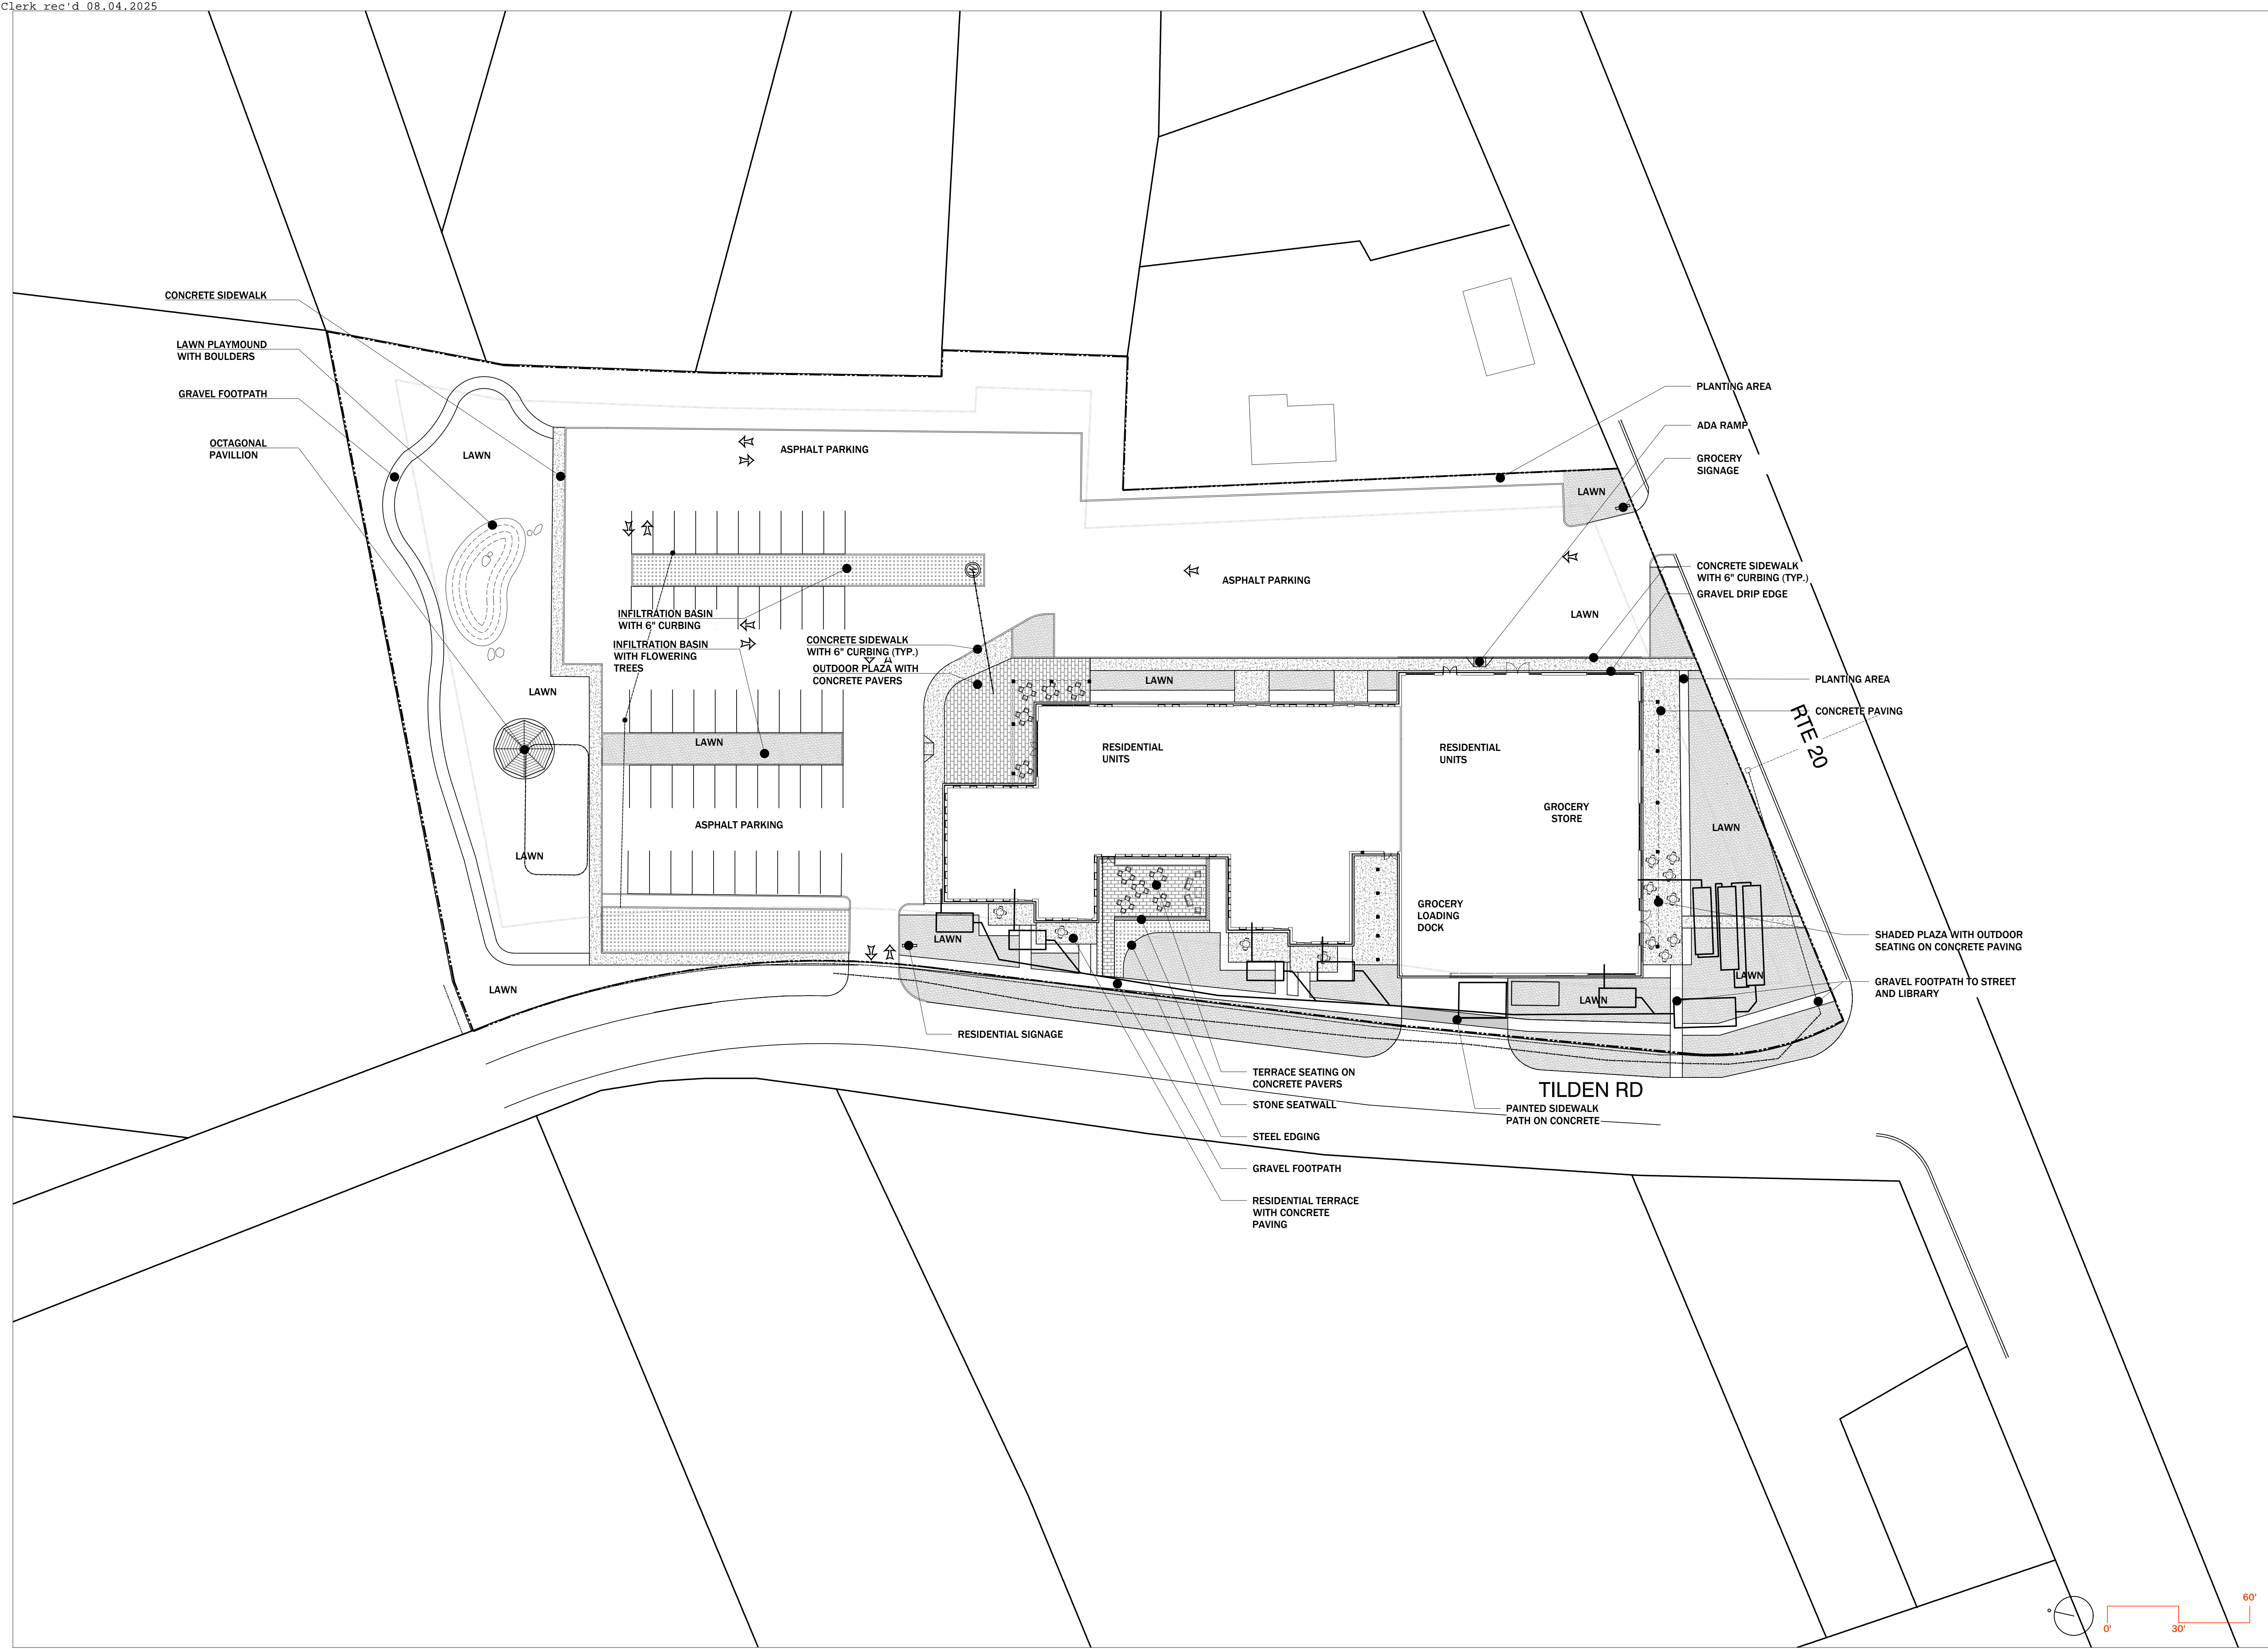




TILDEN COMMONS

6380 US-20, Albany, NY 12215

Project No. 2025-002

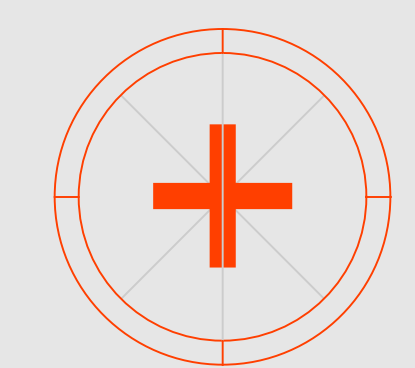


Revisions

NOT FOR CONSTRUCTION

Notes
 1.
 2.
 3.

Project North

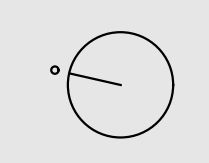


Scale 1"=30'

Schematic Landscape Plan

L100


Sheet No. © 2025

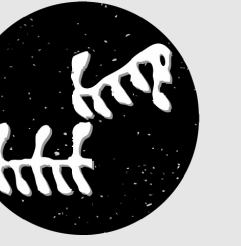

TILDEN COMMONS

03/18/2025
12/22/25

Project No. 2025-002

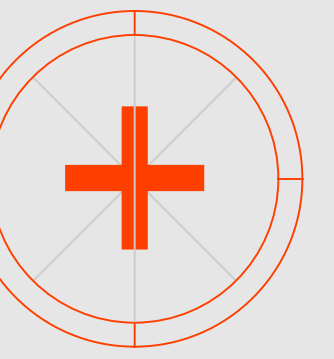

Revisions

NOT FOR CONSTRUCTION

Notes

- 1.
- 2.
- 3.

Project North



Scale 1"=30'

Schematic Planting Plan

L200

Sheet No. © 2025

